


SNITT A-A'

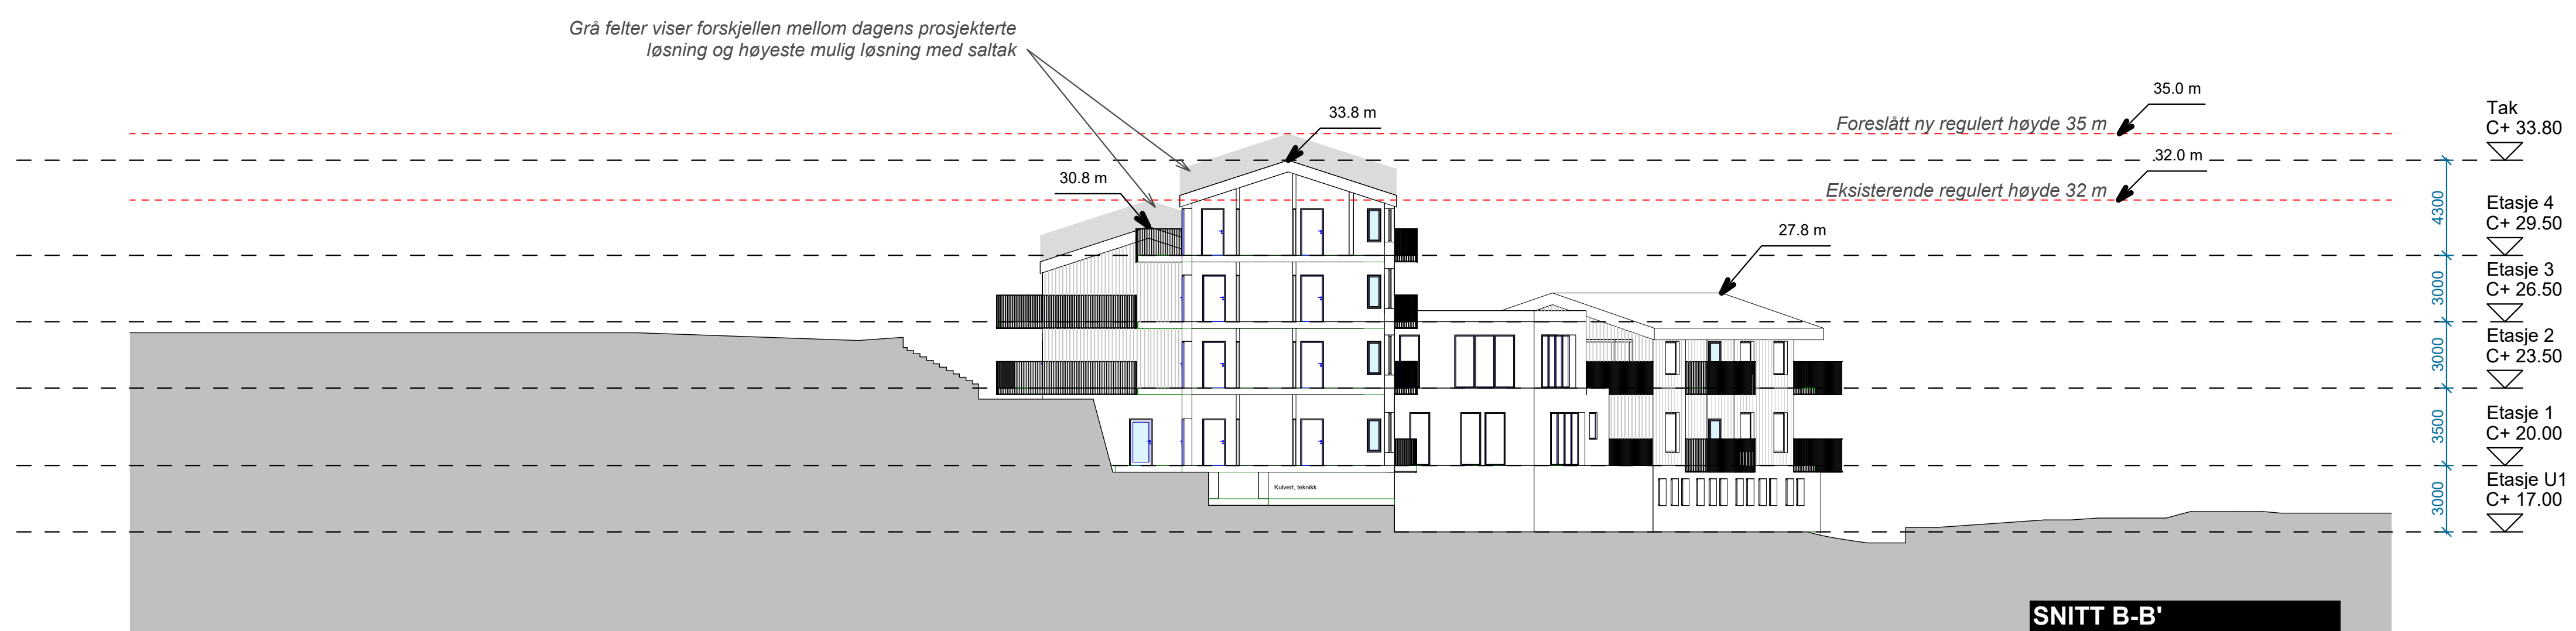

SNITT B-B'

|            |                |        |
|------------|----------------|--------|
| 11.03.2026 | SKISSEPROSJEKT | NOBI   |
| REV NR     | REV DATO       | REV NR |

TITTEL  
SNITT A-A' og B-B'  
REGULERING  
TEGN NR  
A-41-200-00-102  
REV NR  
1

**Arkitema** ..  
  
**Omsorgsboliger  
Allstad, Austrheim**

PL : RIG :  
ARK ARKITEMA RIBr :  
RIB : RIA :  
RIE : RIBF :  
RIV : LARK :

TITTEL  
SNITT A-A' og B-B'  
REGULERING

PROSJEKT  
Omsorgsboliger Allstad, Austrheim

|             |         |        |       |           |            |
|-------------|---------|--------|-------|-----------|------------|
| PROSJEKT NR | A301839 | MÅL    | 1:200 | DATO      | 04.03.2026 |
| SIGN.       | PAGAL   | GODKJ. | NOBI  | REV. DATO | 11.03.2026 |

TEGN NR  
A-41-200-00-102  
REV NR  
1

